


Mapa w skali 1:500

Jednostka ewidencyjna: Racibórz

Obręb: STARAWIEŚ

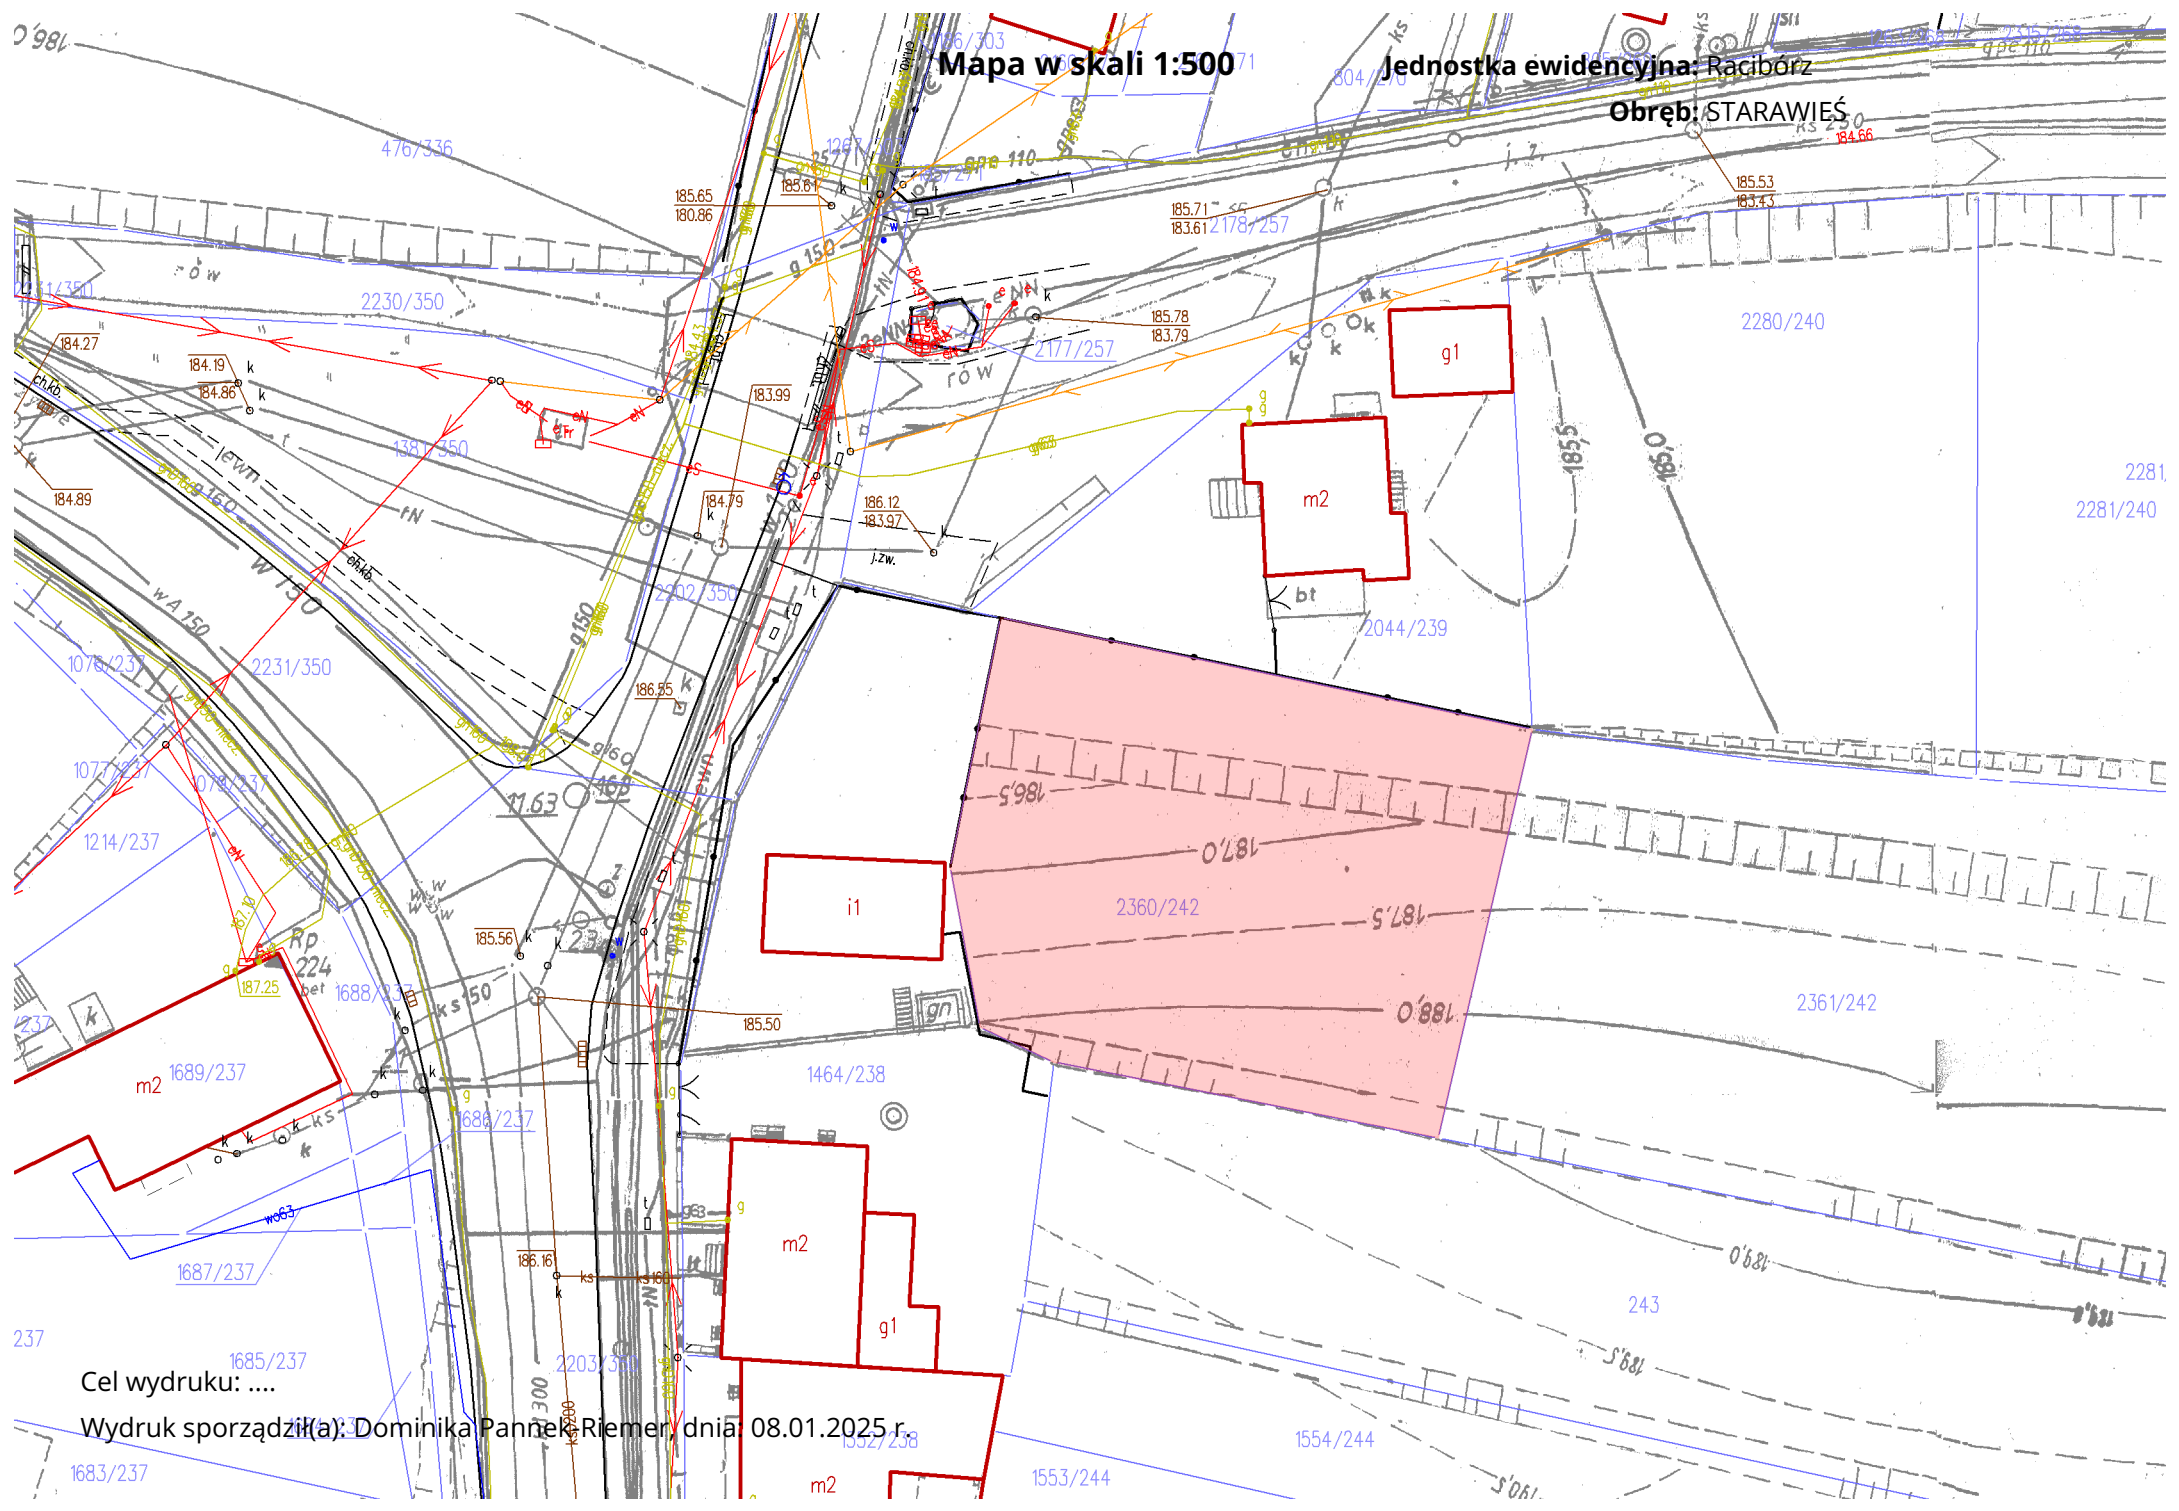

Cel wydruku:

Wydruk sporządził(a): Dominika Pannik-Riemer, dnia 08.01.2025 r.

1683/237

1685/237

2203/350

1552/238

1554/244

1553/244

243

2361/242

2360/242

2280/240

2281
2281/240

g1

m2

i1

1464/238

m2

g1

m2

2230/350

2231/350

1688/237

1689/237

1686/237

1687/237

185.65
180.86

183.99

186.12
183.97

186.85

185.56

185.50

186.16

185.71
183.61

185.78
183.79

185.53
183.43

184.66

476/336

16/303

804/10

0'981

237

11/350

184.89

1076/237

1077/237

1214/237

237

1683/237

1297

2177/257






























































































































































































































































